
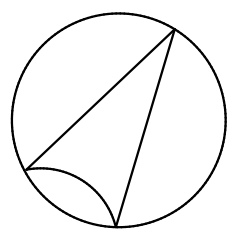
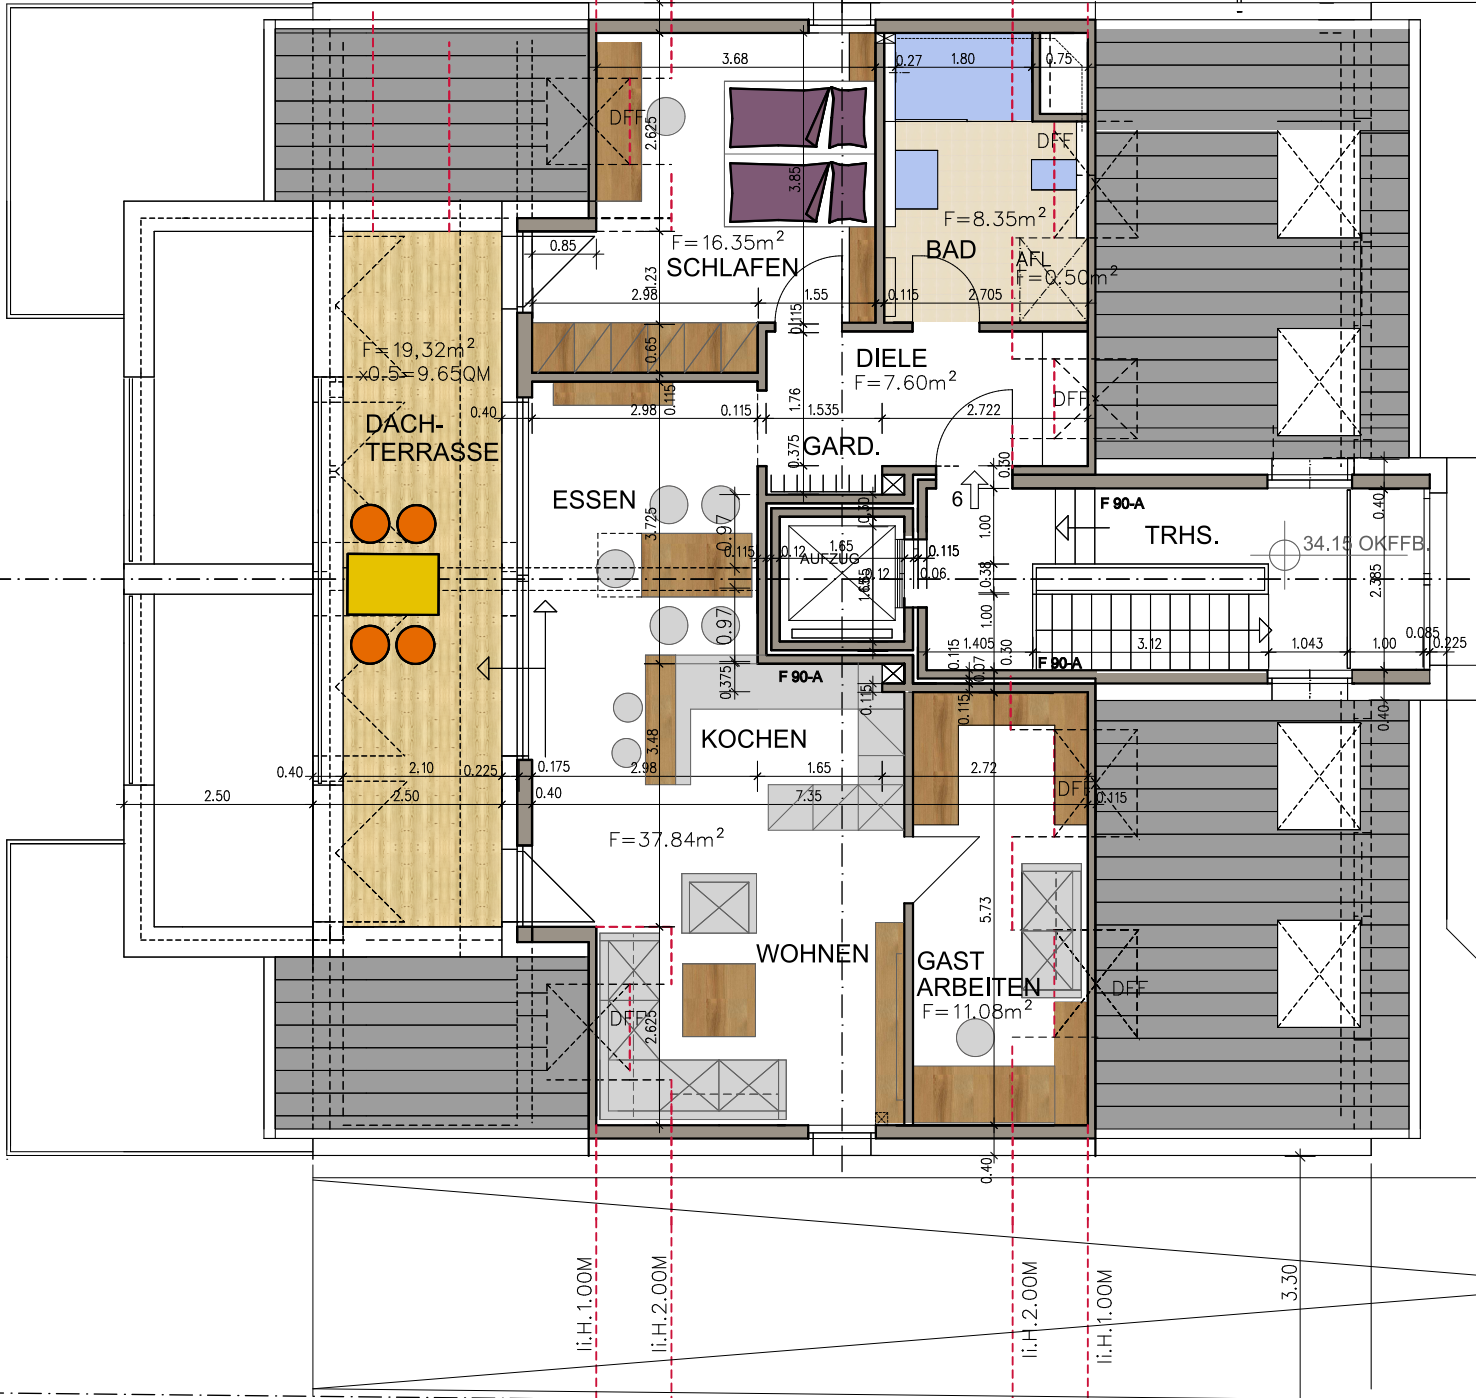
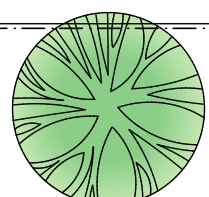
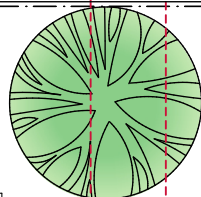
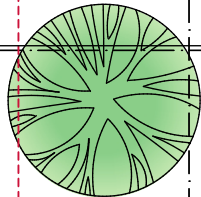


WHG. NR. 6 - RD. 91,00QM

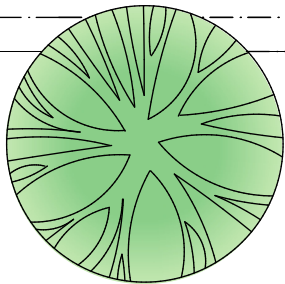

DACHSTUDIO - ALTERNATIVE 3-RAUM  
M. 1:100

**D-K-S**  
Planen  
Bauen  
Verwalten